






Schedule 1
Site Plan

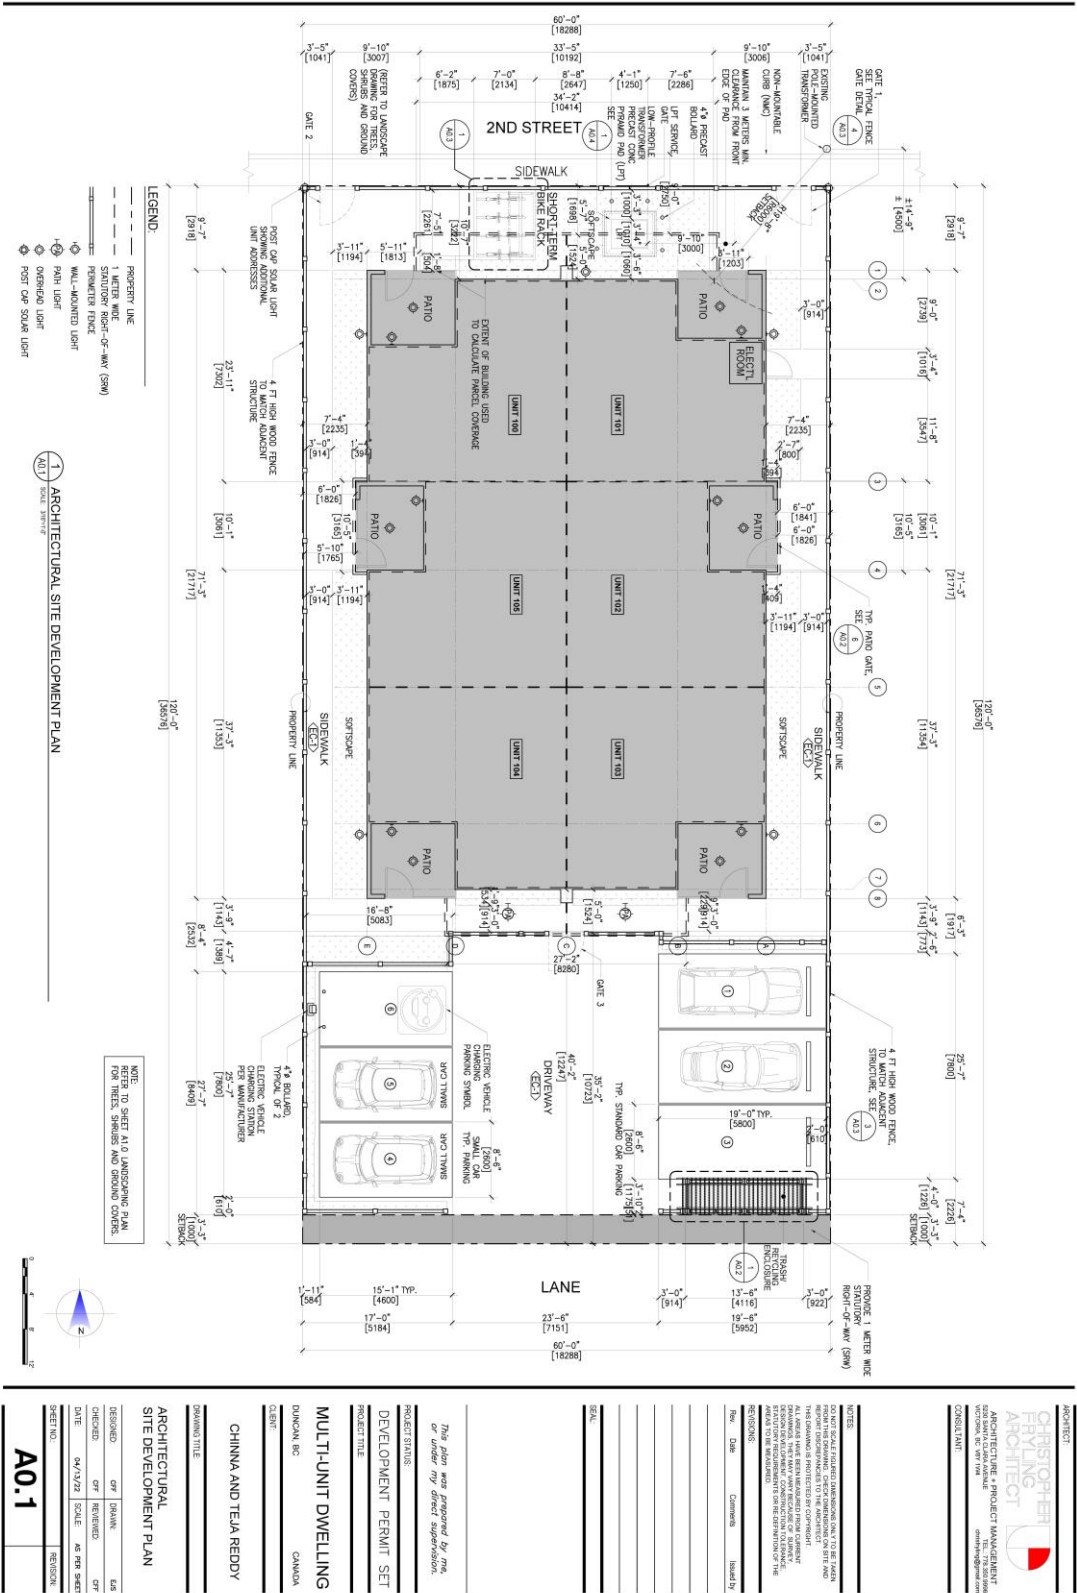

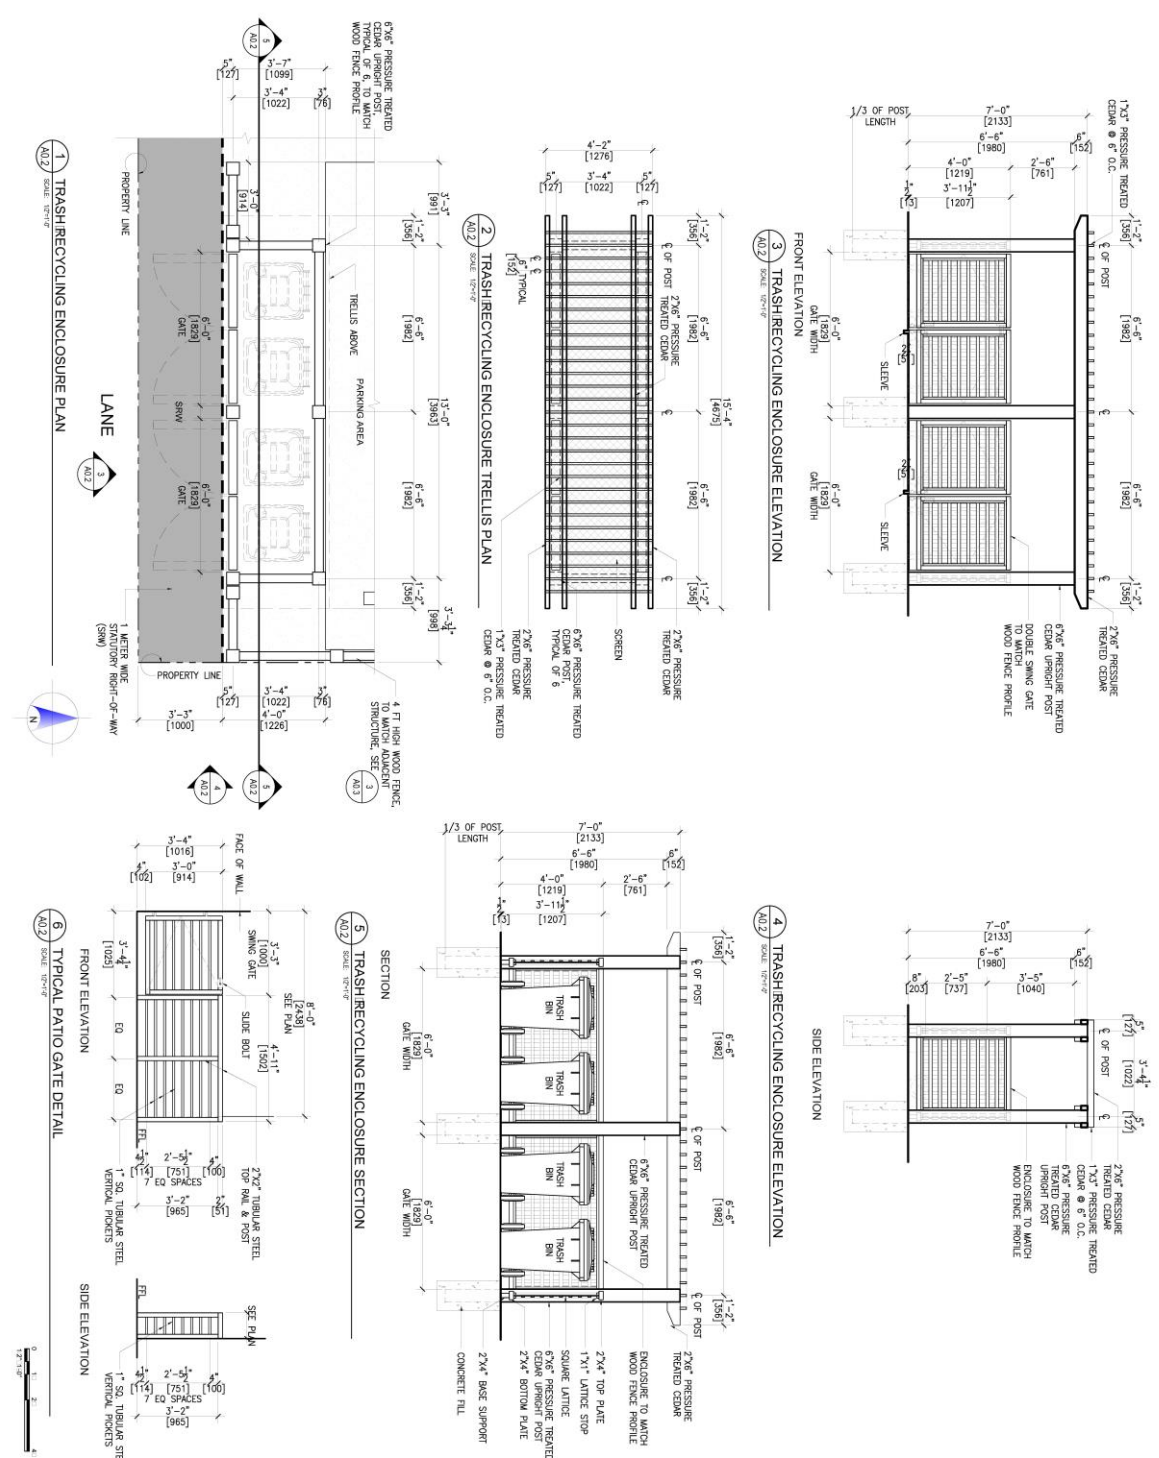

ARCHITECT		CHRISTOPHER FRILING ARCHITECT		ARCHITECTURE + PROJECT MANAGEMENT	
PROJECT NO.		DP-2021-06		MULTI-UNIT DWELLING	
DATE		04/07/21		SCALE	
SHEET NO.		A0.2		REVISION	
DESIGNED BY		OFF		CHECKED BY	
DATE		04/07/21		SCALE	
SHEET NO.		A0.2		REVISION	
PROJECT NO.		DP-2021-06		MULTI-UNIT DWELLING	
DATE		04/07/21		SCALE	
SHEET NO.		A0.2		REVISION	
DESIGNED BY		OFF		CHECKED BY	
DATE		04/07/21		SCALE	
SHEET NO.		A0.2		REVISION	

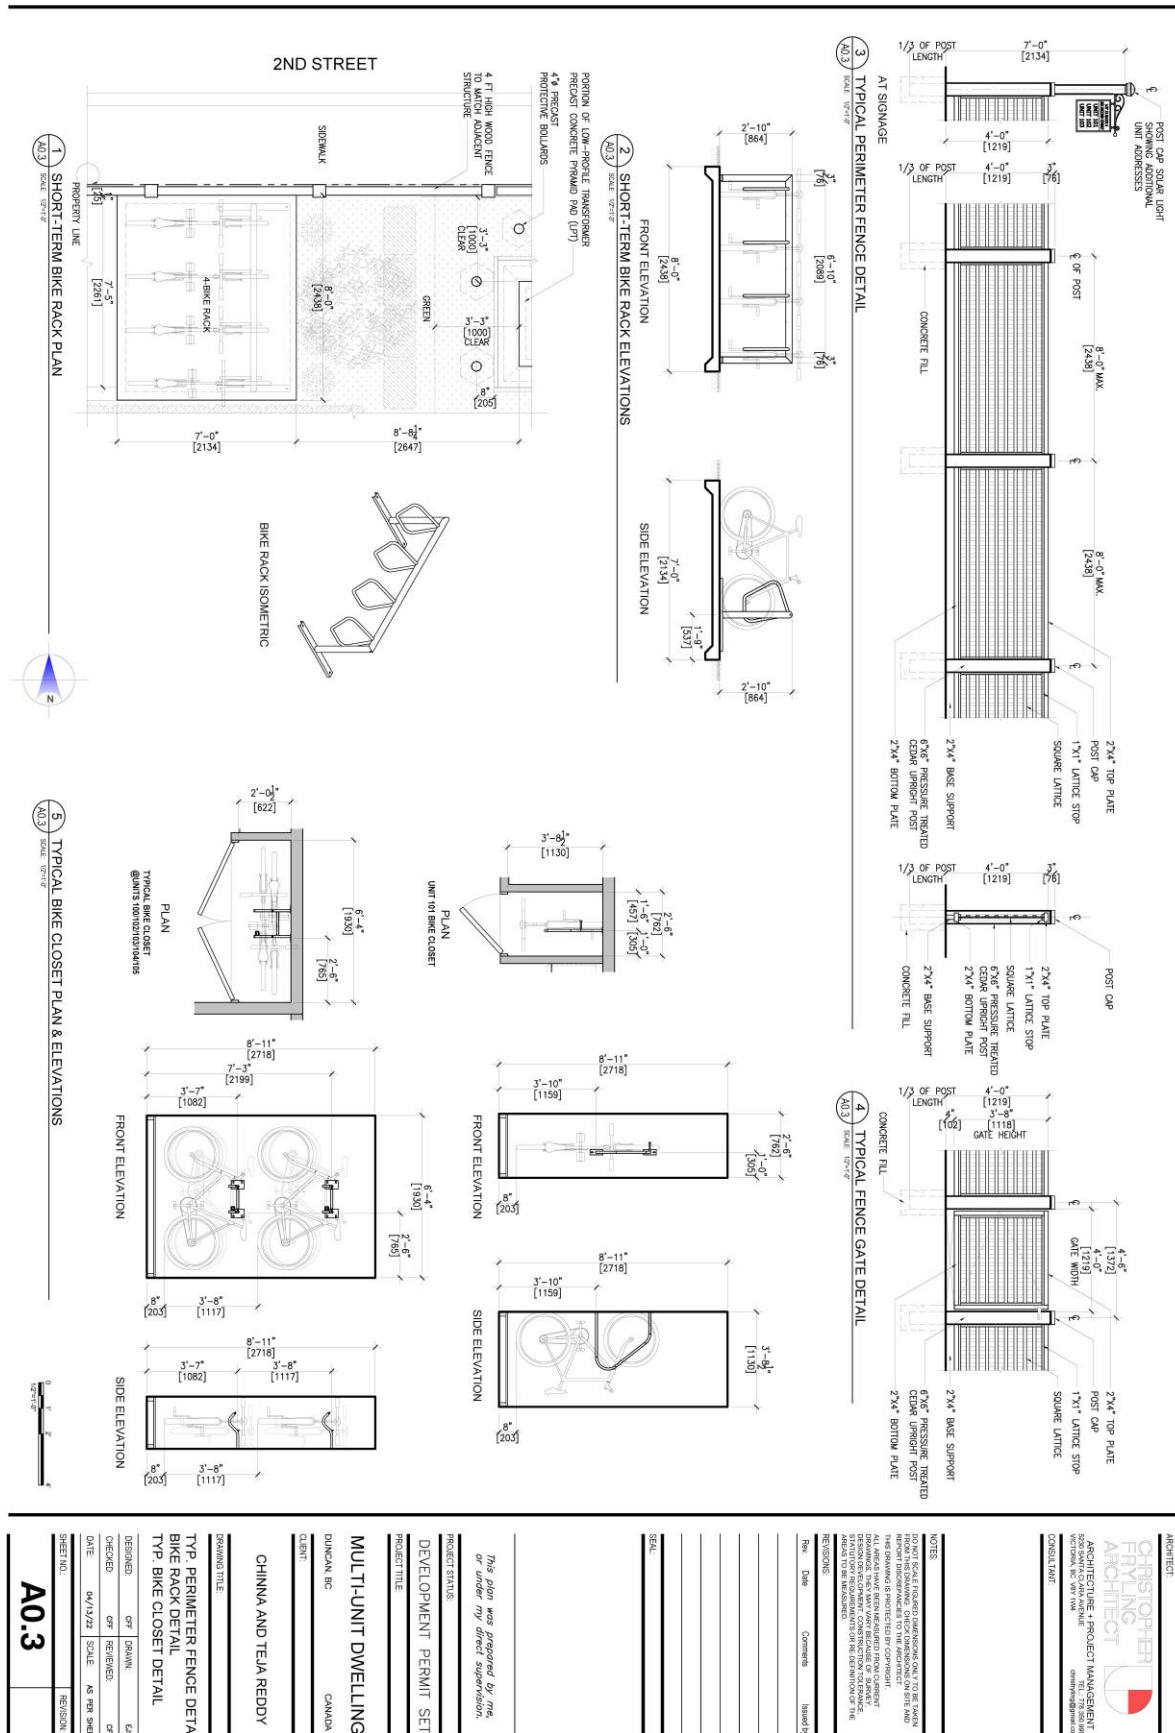

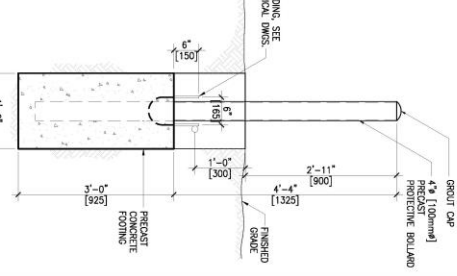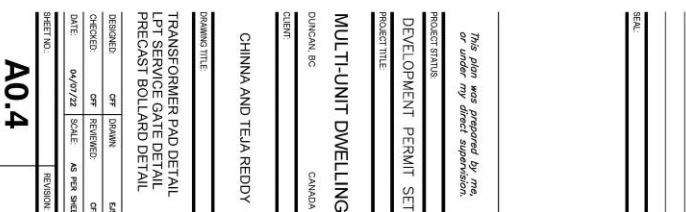[illegible]