

MATERIAL LEGEND

- 1 FIBRE CEMENT LAP SIDING -TRUE GRAIN SERIES 'WEATHERED WOOD' (6) RAILINGS - BLACK ALUMINUM
- 2 FIBRE CEMENT LAP SIDING -
- TRUE GRAIN SERIES 'SHOU SUGI BAN'
- (3) FACE BRICK IN "PACIFIC HANDMOLD"
- (4) SOFFIT ALUMINUM 'CEDAR RENDITIONS TIMBERLINE'
- 5 FASCIA BLACK FIBRE CEMENT
- $(\overline{7})$ VINYL WINDOWS BLACK
- (8) DARK GREY METAL POSTS
- (9) FIBRE CEMENT PANELS IN IRON GREY
- (10) ROOFING SBS 2 PLY MEMBRANE BLACK
- (1) DECK SOFFIT BLACK PERFORATED ALUMINUM

LIGHTING LEGEND

6

(A) RECESSED POT LIGHTS - SOFFIT MOUNTED OVER DECKS - SOFFIT MOUNTED AT ROOF OVER EVAN ST / CANADA AVE FACADES

(B) WALL MOUNTED FIXTURE - AT MAIN FLOOR LEVEL (SEE ELEVATIONS) (DOWN LIGHT ONLY)



SOUTH ELEVATION

CONTRACTOR TO VERIFY ALL LINES, LEVELS, SURVEYS, DIMENSIONS, LOCATION OF BUILDING ON SITE AND LOCATION OF ALL SERVICES PRIOR TO CONSTRUCTION. ALL WORK TO BE DONE IN ACCORDANCE WITH THE BC. BUILDING CODE, GURRENT EDITION AND ALL LOCAL BUILDING BYLANS.

COPYRIGHT RESERVED. THESE PLANS ARE THE PROPERTY OF THUJA ARCHITECTURE STUDIO. TO BE USED SOLELY FOR THE PROJECT SHOWN. UNAUTHORIZED REPRODUCTION OR USE IN ANY MANNER IS NOT PERMISSIBLE.







 Tanis Frame
 Architect AIBC
 LEED AP

 PO BOX 1326
 Cumberland BC
 V0R 1S0

 T: 250.650.7901
 E:info@thujaarchitecture.ca


| NO. | DATE |
|---|---|
| ISSUED FOR REVIEW ISSUED FOR REVIEW ISSUED FOR REVIEW REVISED REVISED REVISED REVISED REVISED REVISED REVISED REVISED REVISED FOR DP REVISED FOR DP | FEB 10 2021 MAR 09 2021 MAR 17 2021 MAR 17 2021 JUN 24 2021 JULY 16 2021 SEPT 26 2021 OCT 12 2021 DEC 22 2021 JAN 14 2022 JAN 24 2022 APR 01 2022 MAY 12 2022 |
| ILE HOLD I OIL DI | |

'THE MERIDIAN' APARTMENTS

89 & 107 EVANS ST, DUNCAN, BC

| SCALE | AS NOTED | PROJECT NO | |
|-------|----------|------------|-------|
| DATE | | DRAWN BY | TF/SW |



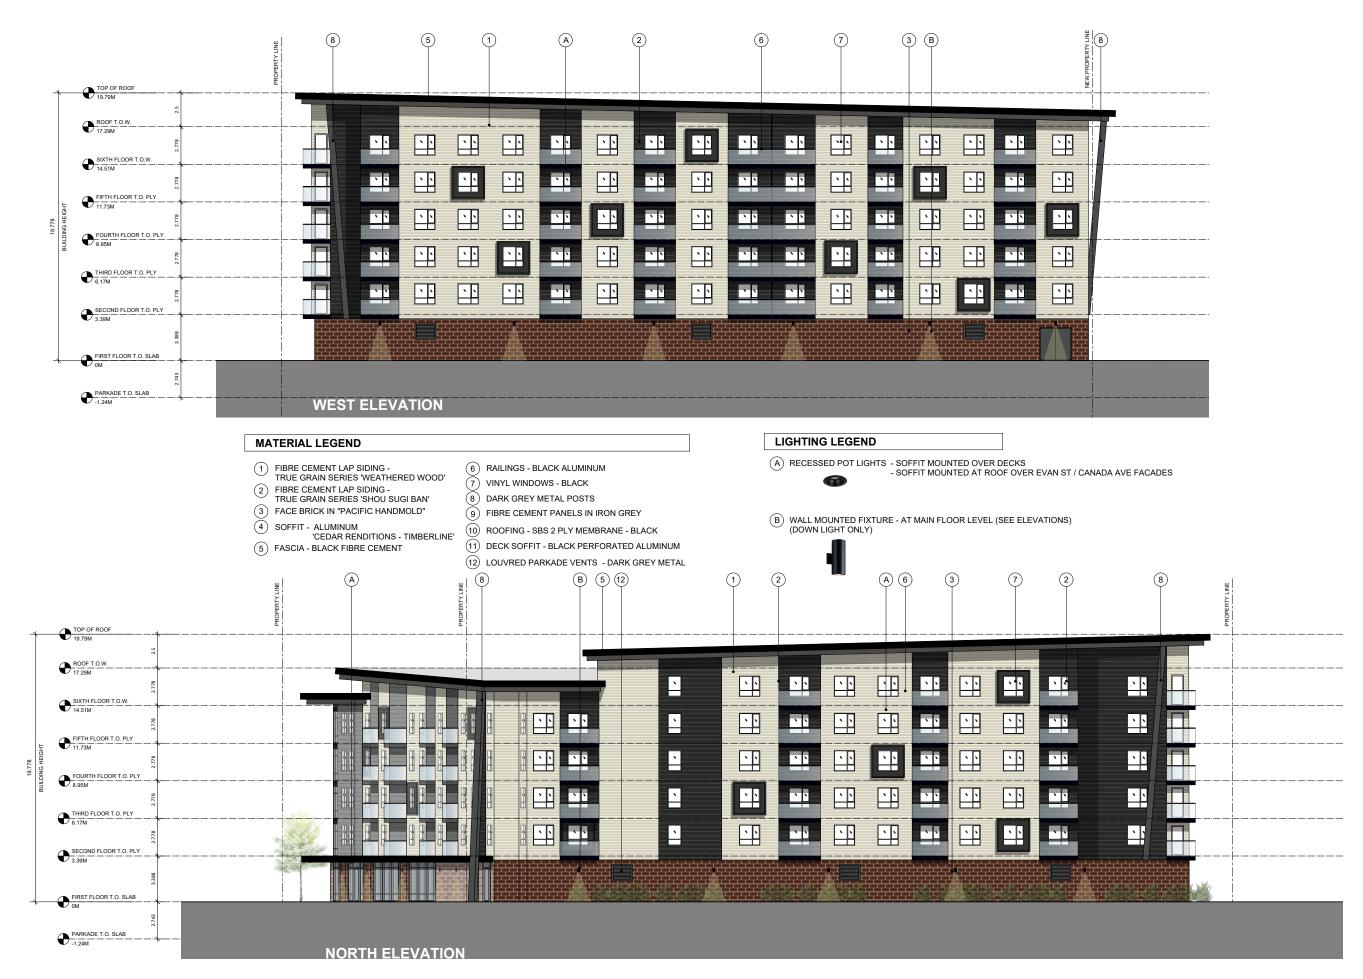

CONTRACTOR TO VERIFY ALL LINES, LEVELS, SURVEYS, DIMENSIONS, LOCATION OF BUILDING ON SITE AND LOCATION OF ALL SERVICES PRIOR TO CONSTRUCTION. ALL WORK TO BE DONE IN ACCORDANCE WITH THE BC. BUILDING CODE, GURRENT EDITION AND ALL LOCAL BUILDING BYLANS.

COPYRIGHT RESERVED. THESE PLANS ARE THE PROPERTY OF THUJA ARCHITECTURE STUDIO. TO BE USED SOLELY FOR THE PROJECT SHOWN. UNAUTHORIZED REPRODUCTION OR USE IN ANY MANNER IS NOT PERMISSIBLE.







Tanis Frame Architect AIBC LEED AP PO BOX 1326 Cumberland BC V0R 1S0 T: 250.650.7901 E:info@thujaarchitecture.ca

| ISSUED FOR REVIEW | FEB 10 2021 |
|-------------------|--------------|
| ISSUED FOR REVIEW | MAR 09 2021 |
| ISSUED FOR REVIEW | MAR 17 2021 |
| ISSUED FOR REVIEW | MAR 18 2021 |
| REVISED | JUN 24 2021 |
| REVISED | JULY 16 2021 |
| REVISED | SEPT 26 2021 |
| REVISED | OCT 12 2021 |
| REVISED | DEC 22 2021 |
| REVISED | JAN 14 2022 |
| ISSUED FOR DP | JAN 24 2022 |
| REVISED | APR 01 2022 |
| REVISED FOR DP | MAY 12 2022 |

'THE MERIDIAN' APARTMENTS

89 & 107 EVANS ST, DUNCAN, BC

DRAWIN

SCALE AS NOTED PROJECT NO. _____ DATE DRAWN BY TF/SW SHEET

PR10