







# REPAIR LOCATION #3 SEWER ID#303


REPAIR AT 1M WEST OF SMH277

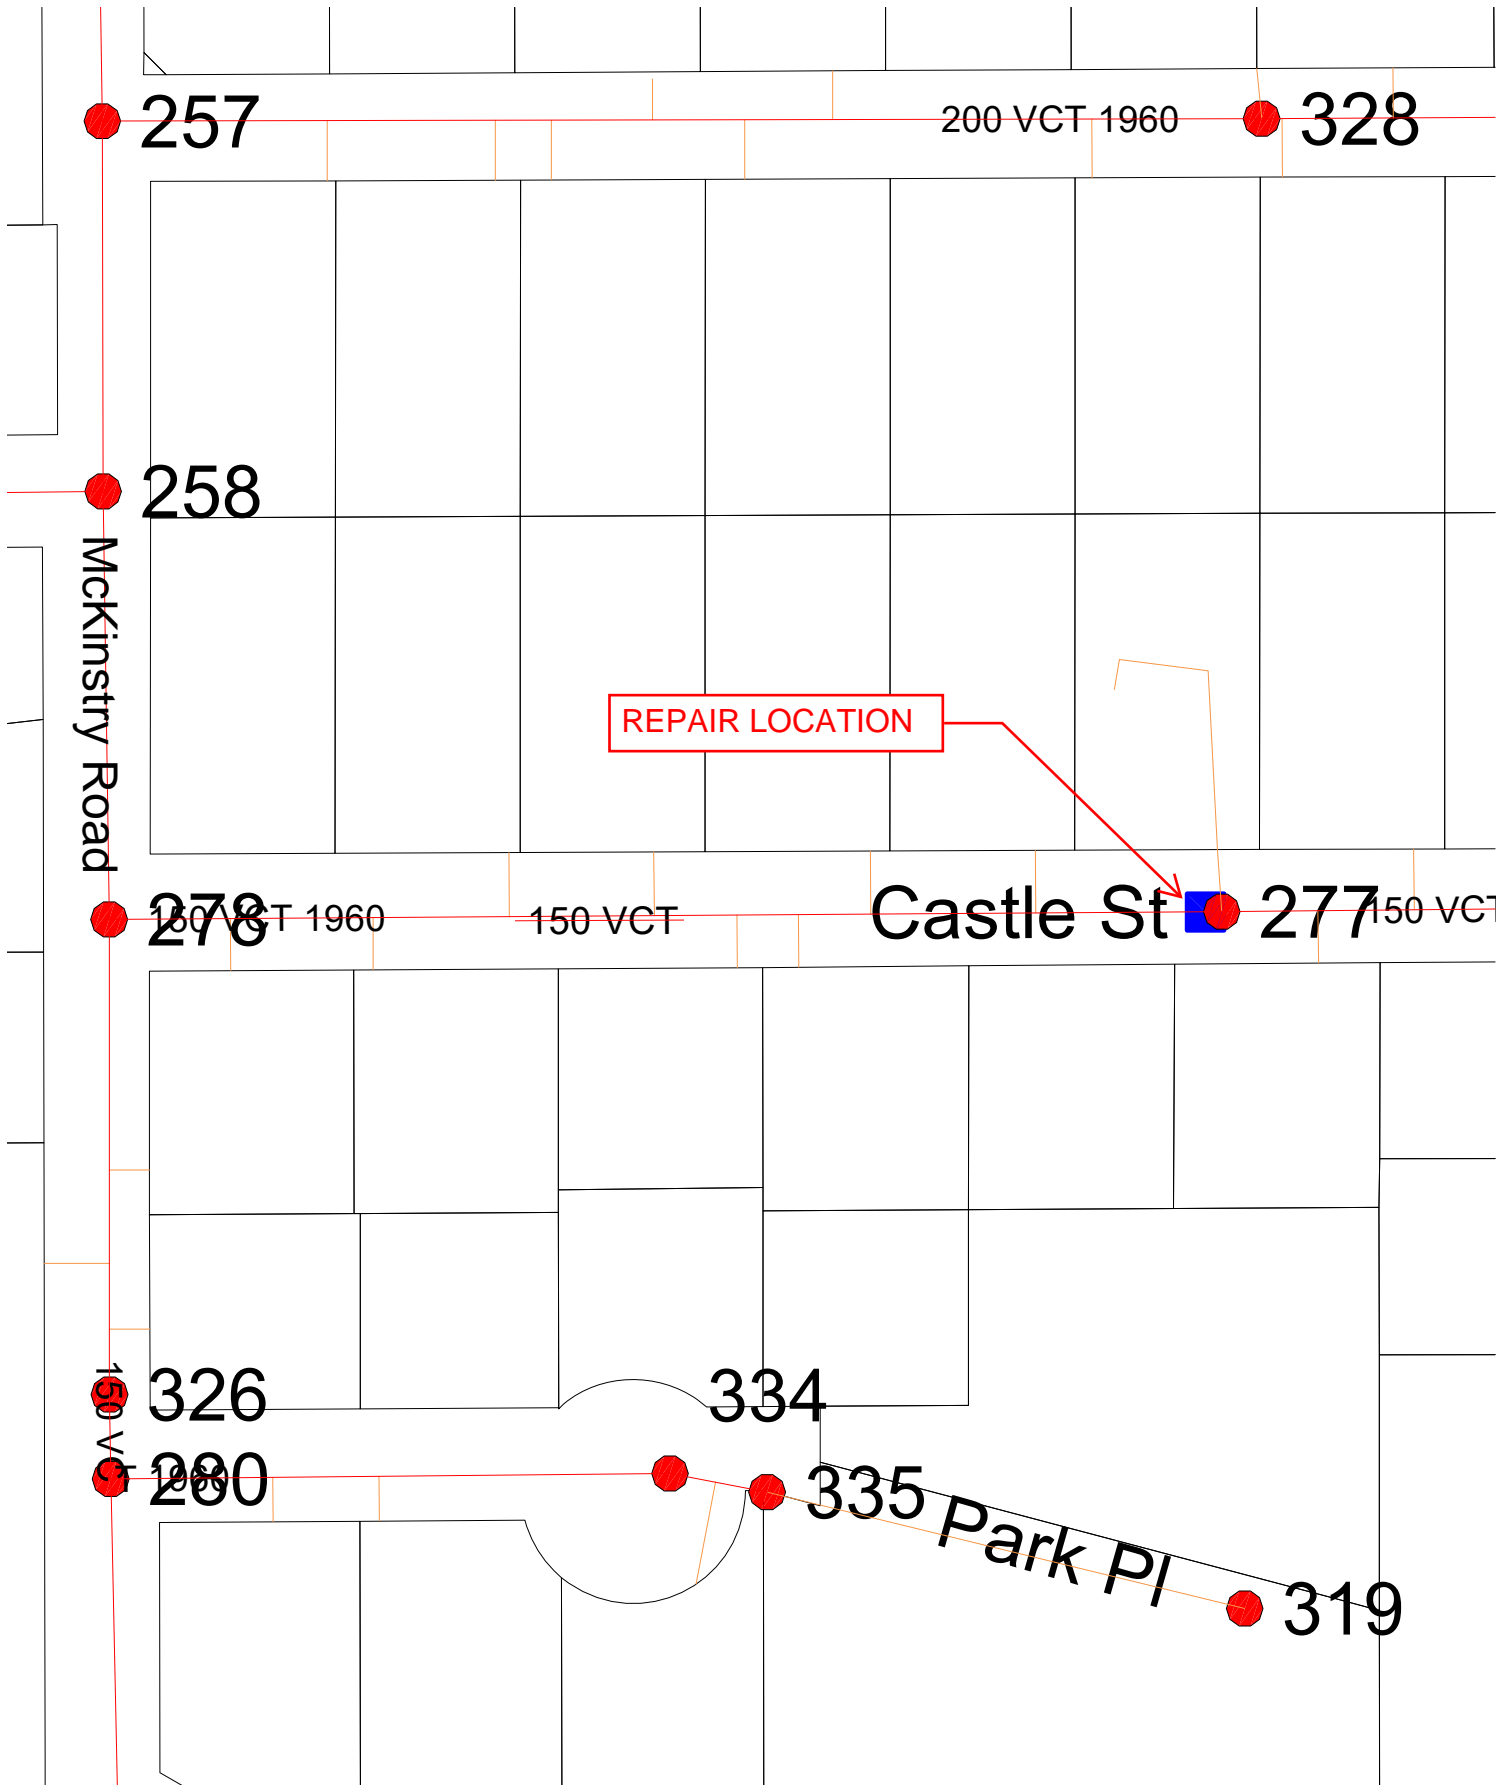

**REPAIR LOCATION #4 SEWER ID#9**  
remove and replace 6.0 meter section

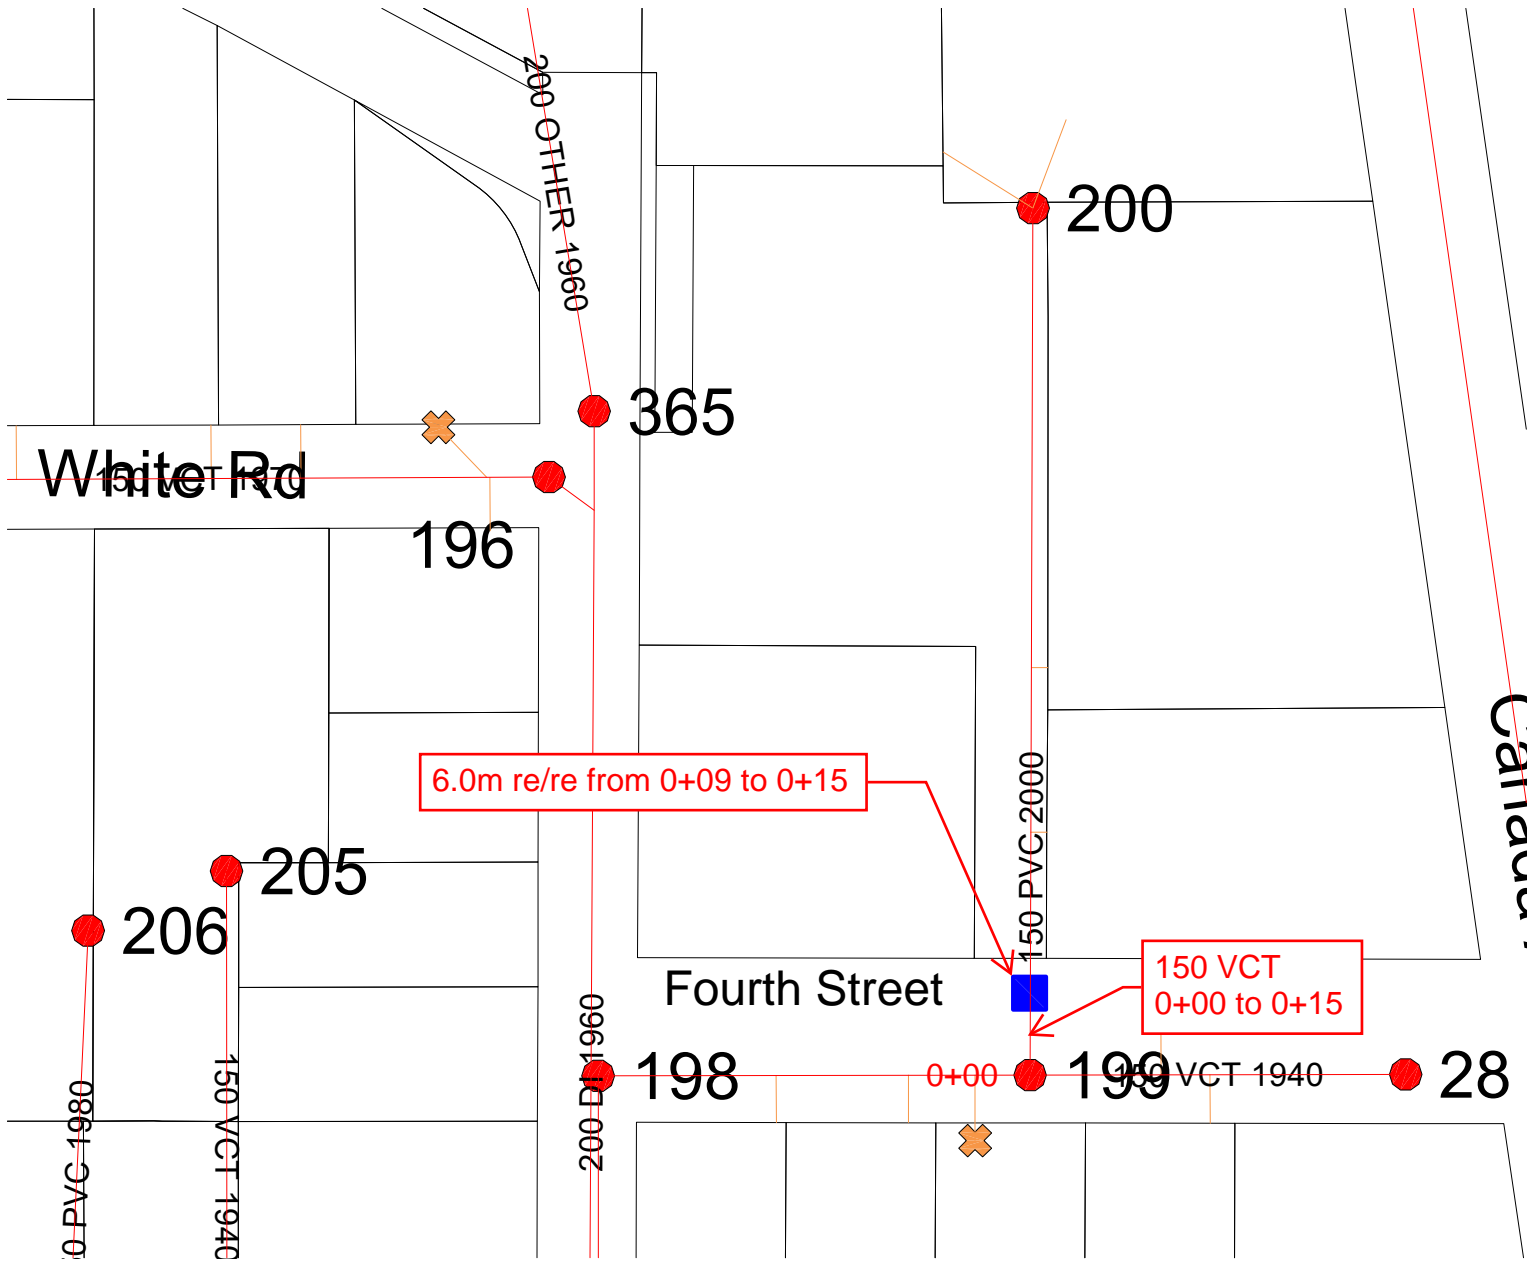


REPAIR LOCATION #5 SEWER ID#199 AND ID#200 repairs required at 1.0m and 4.5m east of SMH 158 and 19.8m west of SMH 158

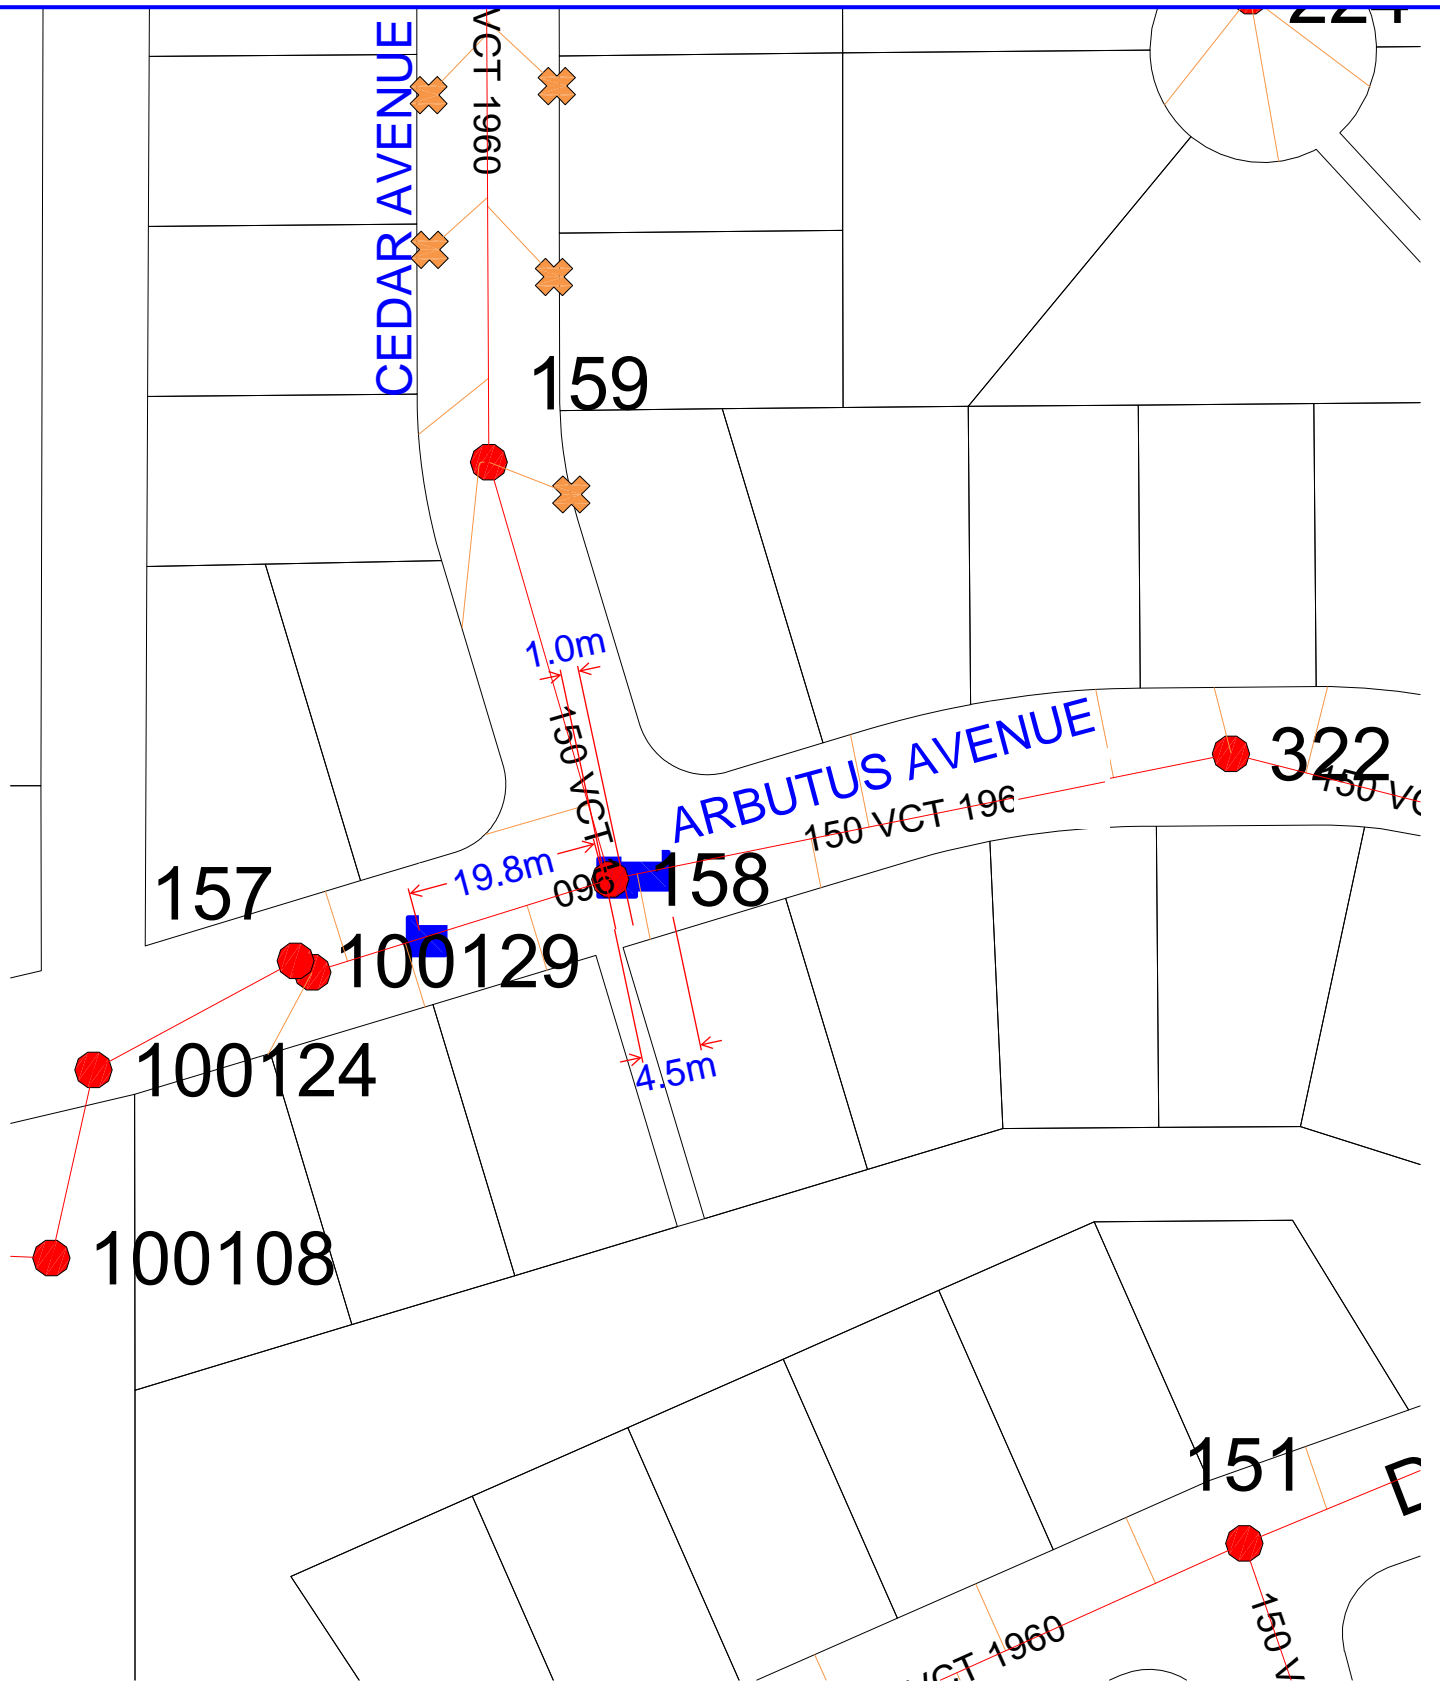


# REPAIR LOCATION #6 SEWER ID#202

repairs required at 6.6m and 7.1m west of SMH 167  
and 1.5m east of SMH 148

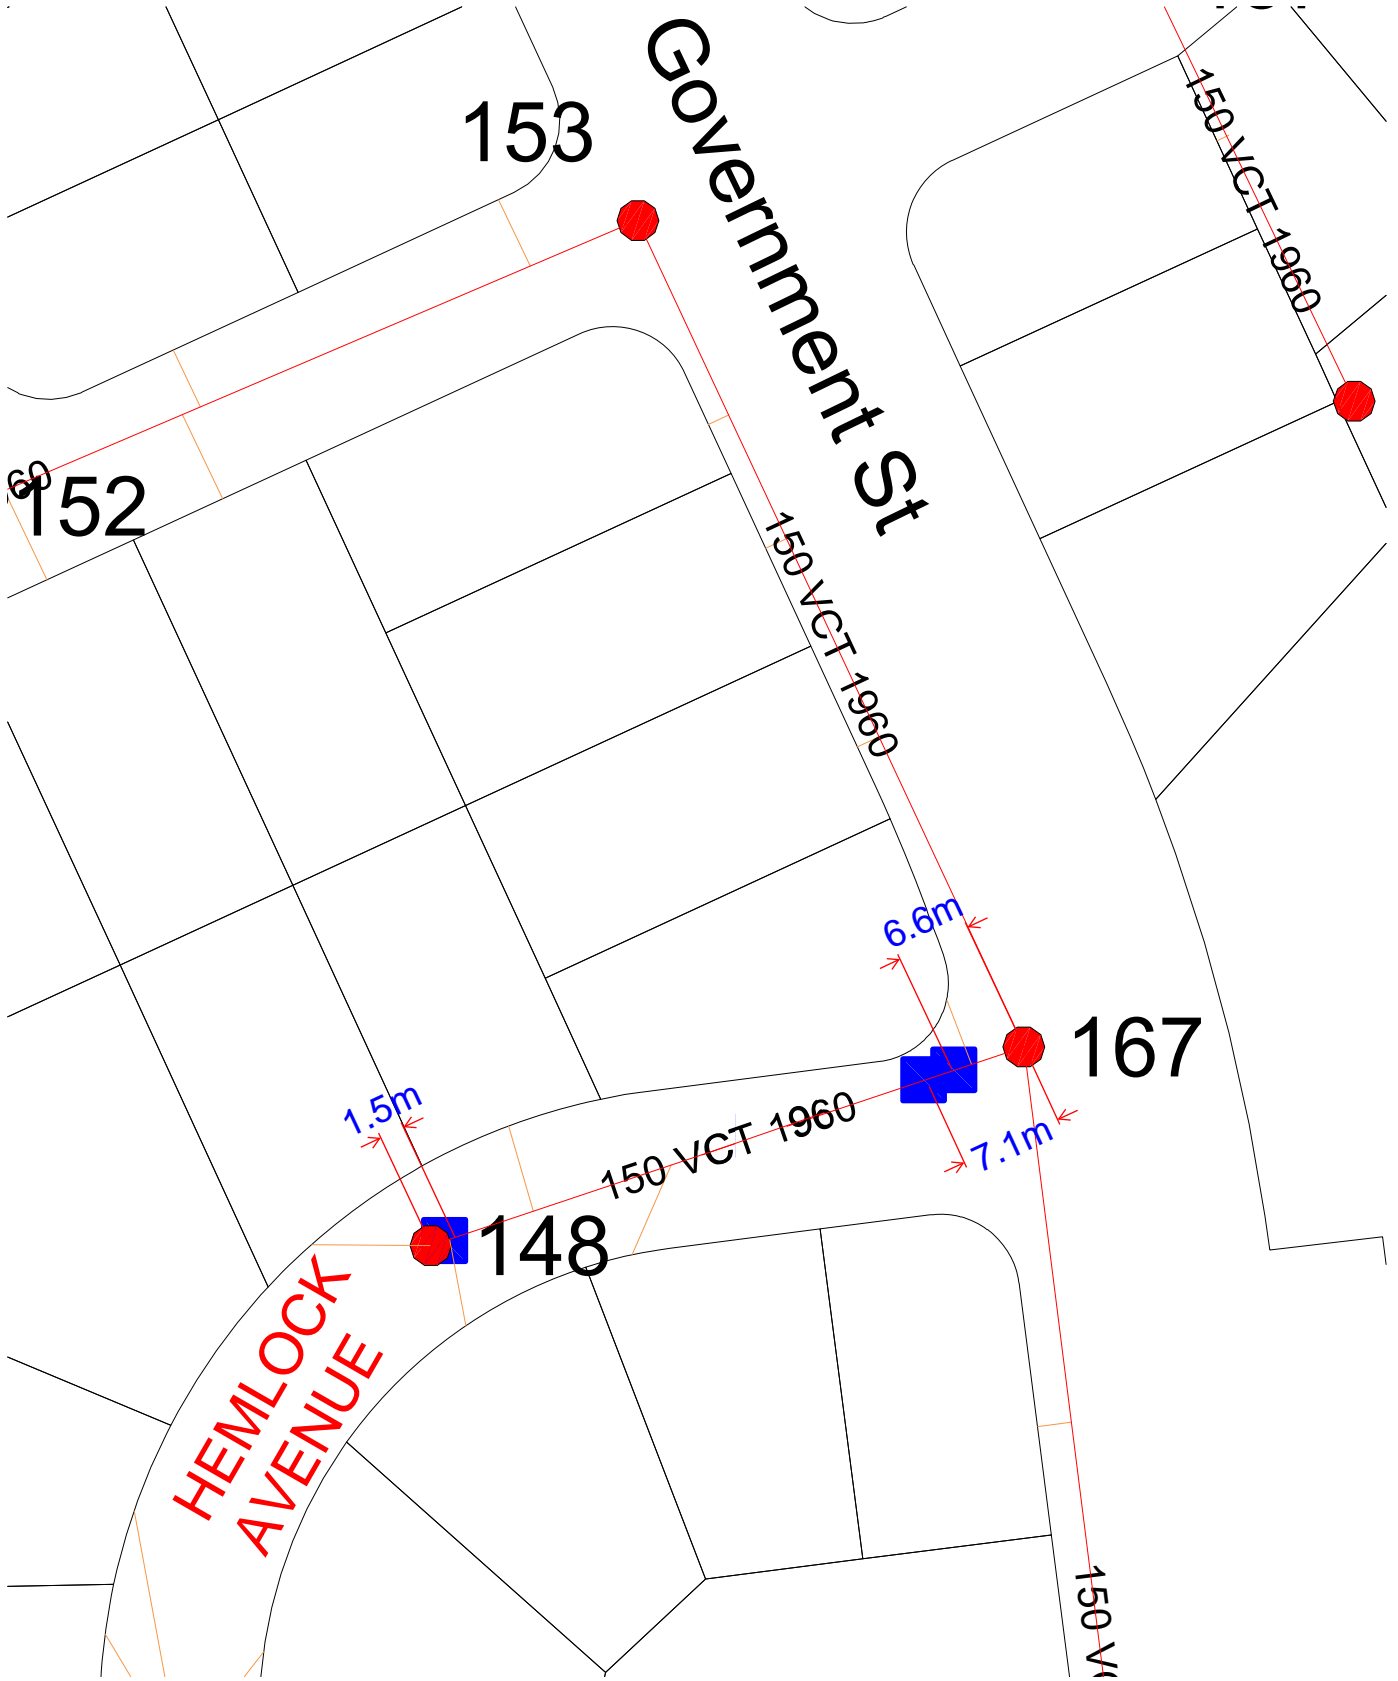

# REPAIR LOCATION #7 SEWER ID#115

repairs required at 60.4m and from 73.0m to 75.0m east of SMH 112

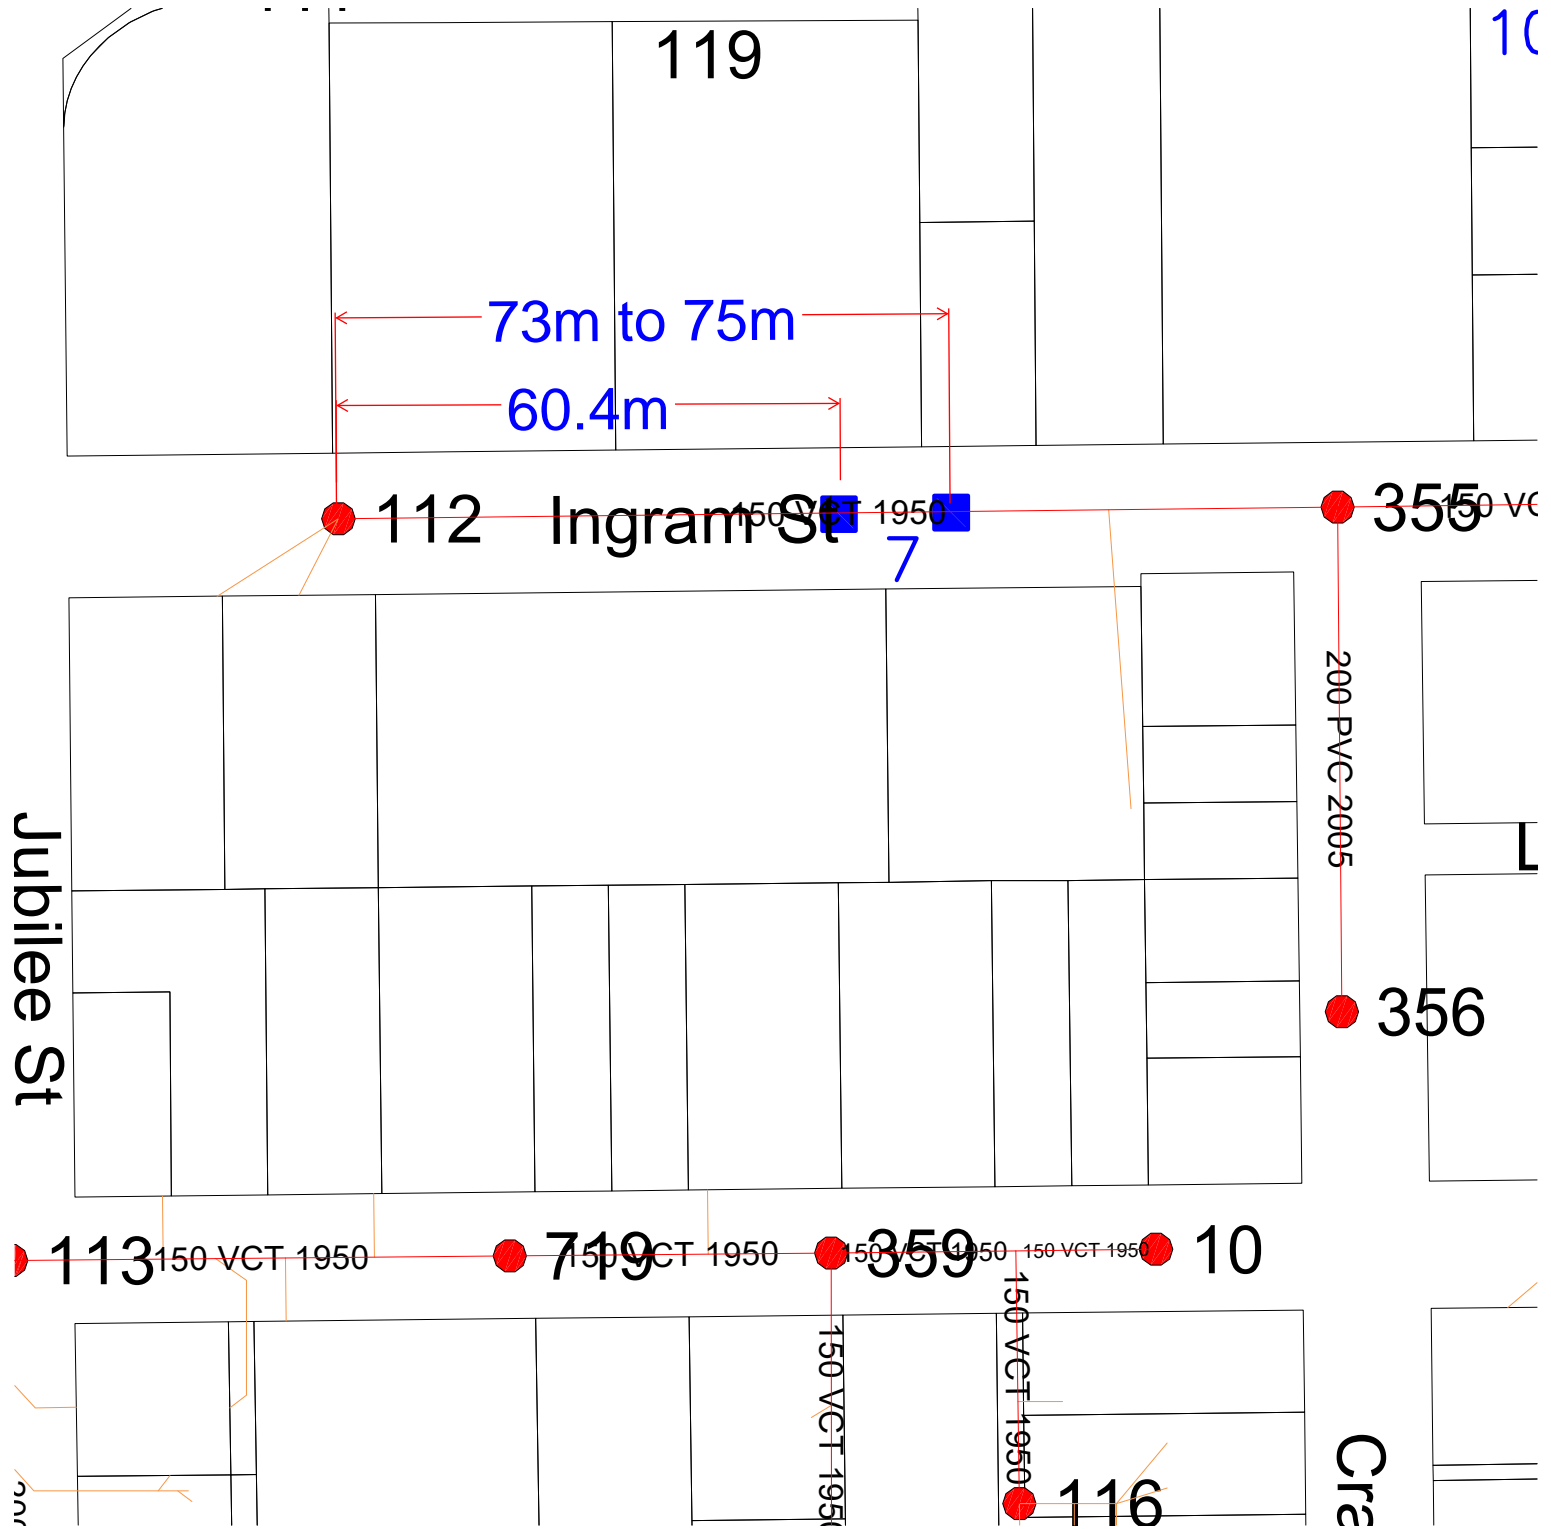

# REPAIR LOCATION #8

# SEWER ID#73

repairs required at 1.5m, 63.4 to 65.1 and from 73.0m to 75.0m south of SMH 62

