


DEVELOPMENT PERMIT: DVP-2020-01
APPLICANT NAME: NICK WOYWITKA
ADDRESS: 1050 TRUNK ROAD

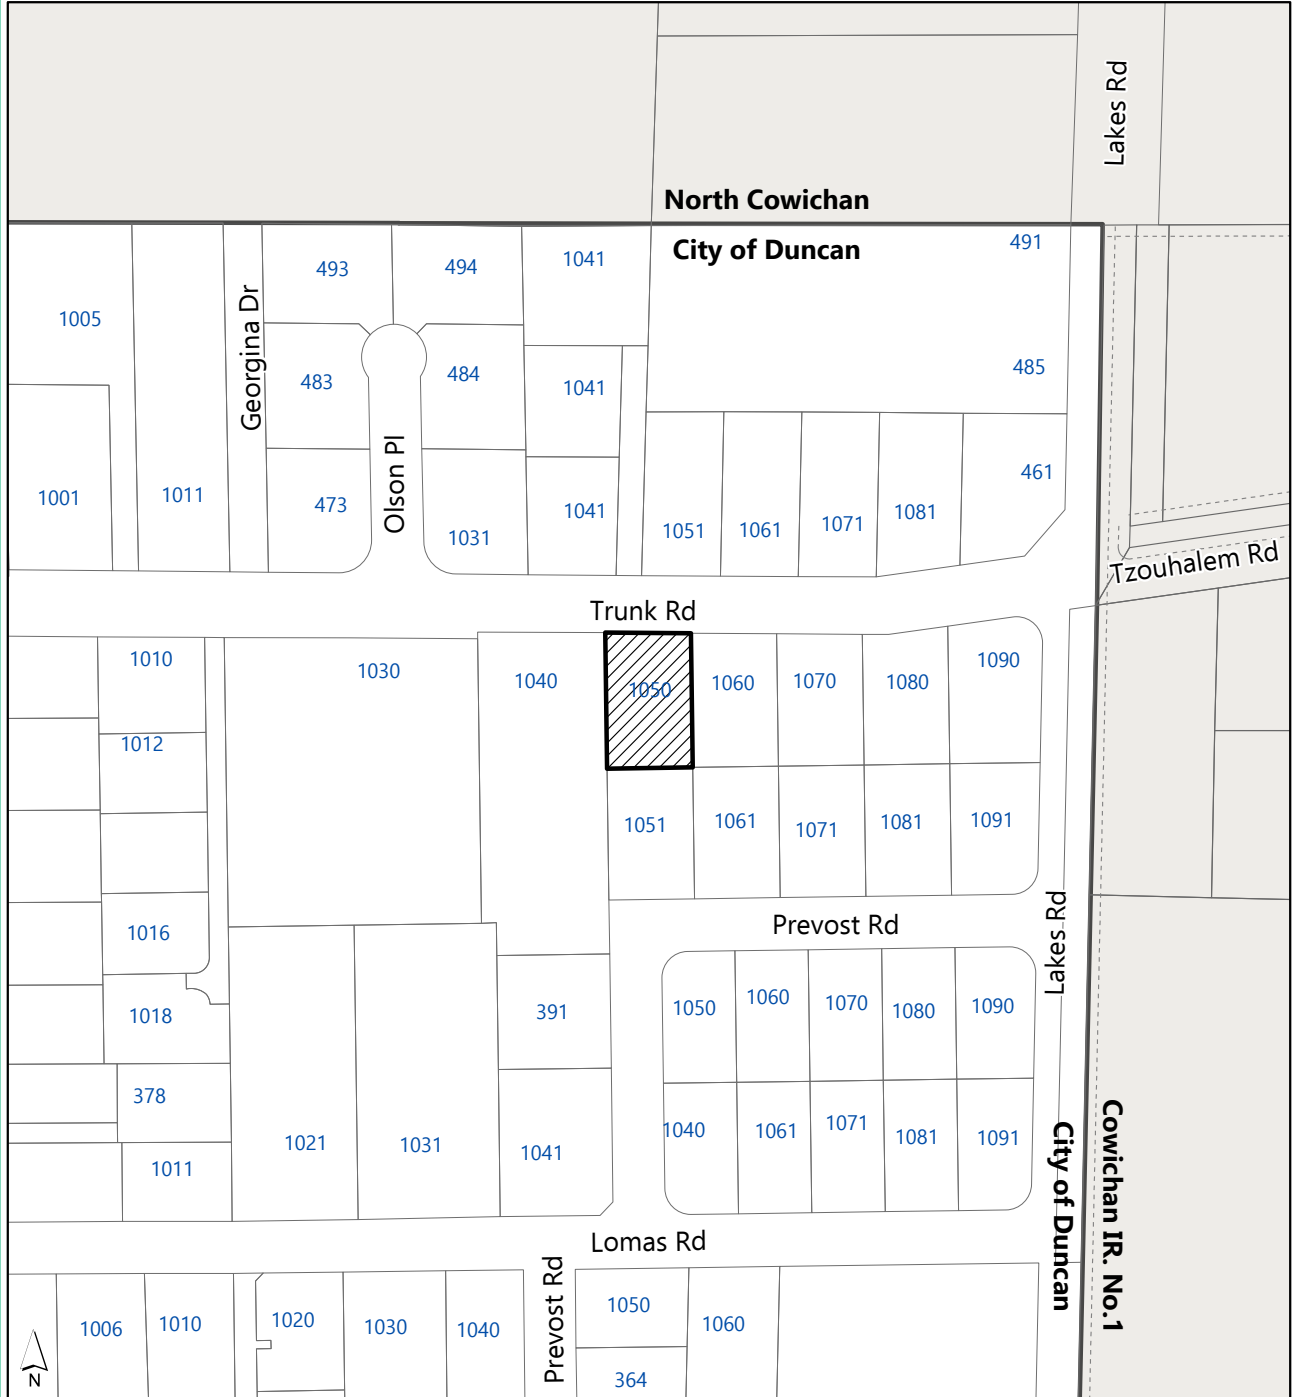


Subject Property Map

File: DP-2020-04



Subject Property

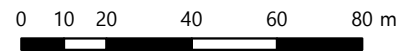


SCHEDULE C: PROPOSED BUILDING ELEVATIONS

DEVELOPMENT PERMIT: DVP-2020-01
 APPLICANT NAME: NICK WOYWITKA
 ADDRESS: 1050 TRUNK ROAD



UPPER FLOOR AREA - 2090.6 sqft (194.2 m²)

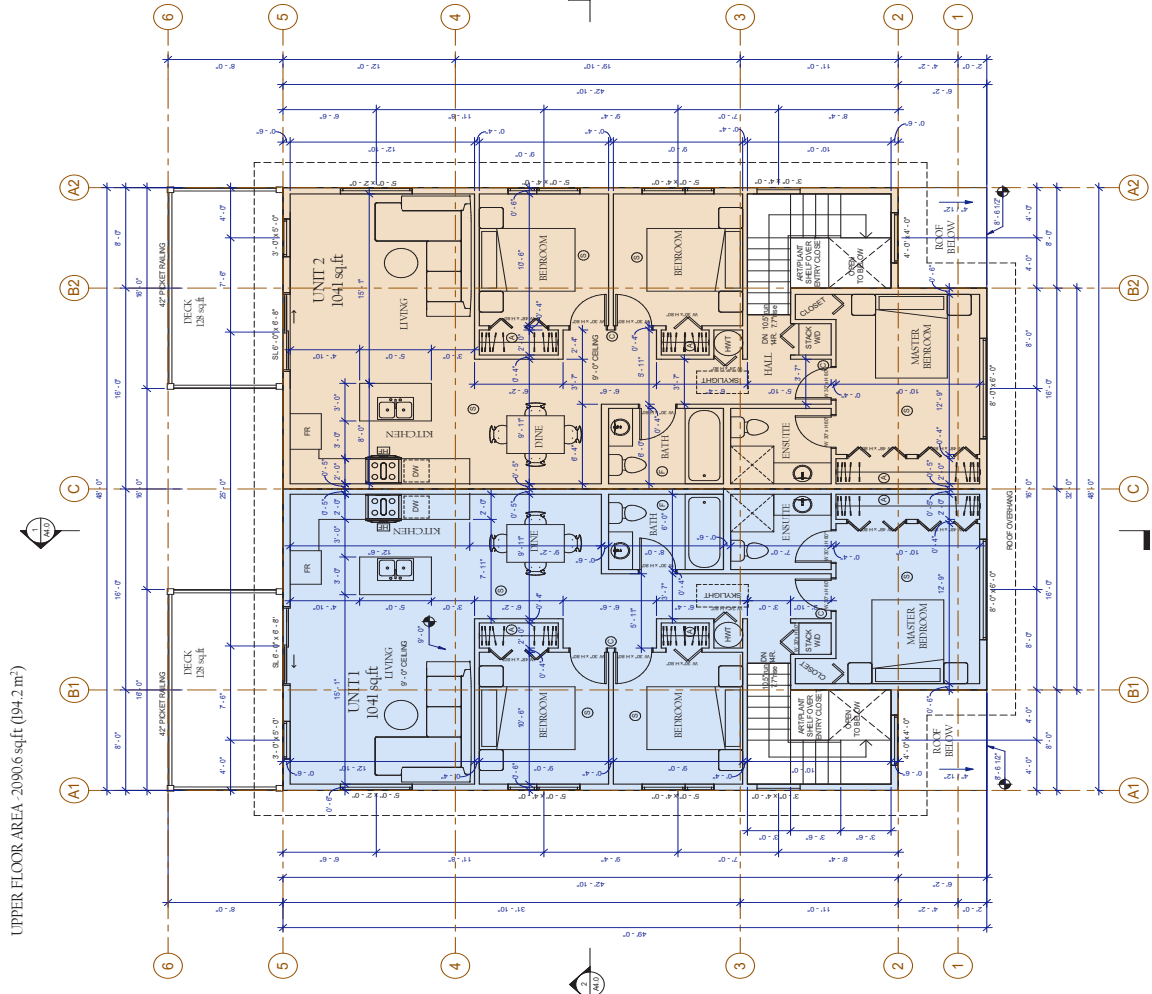

UPPER FLOOR PLAN
 1/4" = 1'-0"

New Dwelling






SCHEDULE C: PROPOSED BUILDING ELEVATIONS

DEVELOPMENT PERMIT: DVP-2020-01
 APPLICANT NAME: NICK WOYWITKA
 ADDRESS: 1050 TRUNK ROAD




Copyright reserved. All in all images of drawings, text, and other information contained herein are the property of ASTRIL CUSTOM DESIGNS. No part of this drawing may be reproduced, stored in a retrieval system, or transmitted in any form or by any means, electronic, mechanical, photocopying, recording, or by any information storage and retrieval system, without the prior written permission of ASTRIL CUSTOM DESIGNS. DRAWINGS ARE INTENDED TO BE USED FOR PERMITTING PURPOSES ONLY. THE CONTRACTOR SHALL BE RESPONSIBLE FOR VERIFYING ALL DIMENSIONS AND CONDITIONS PRIOR TO CONSTRUCTION. THE CONTRACTOR SHALL BE RESPONSIBLE FOR OBTAINING ALL NECESSARY PERMITS AND APPROVALS FROM THE LOCAL GOVERNMENT. 

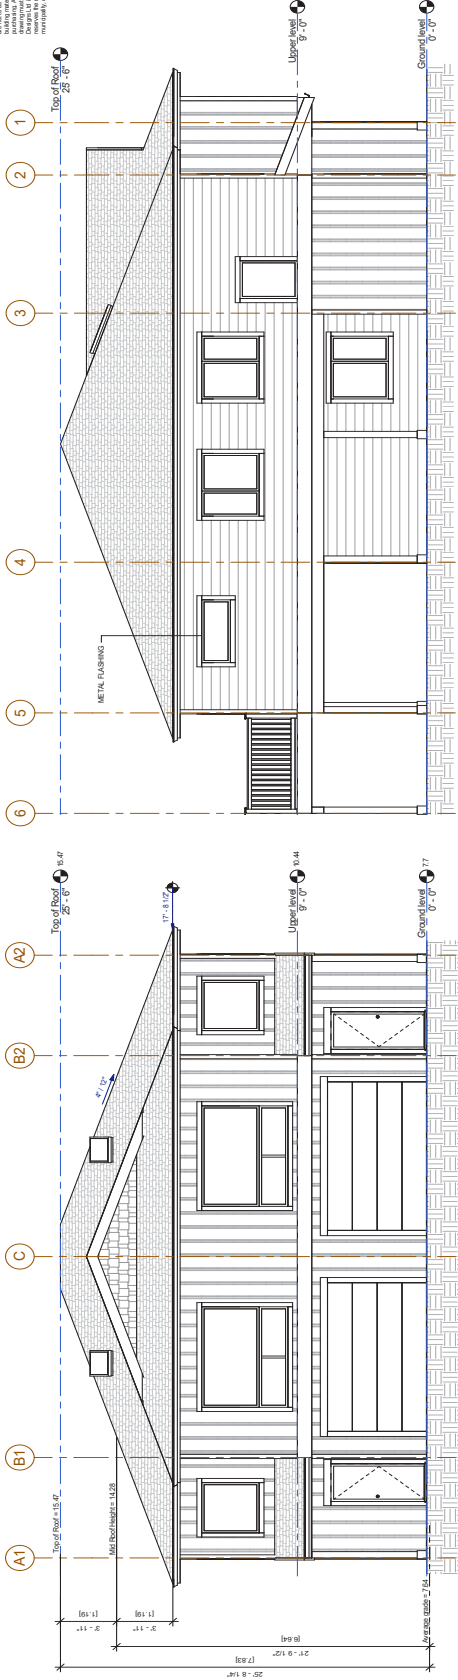

LEFT SIDE ELEVATION (EAST)
 1/4" = 1'-0"

FRONT ELEVATION (NORTH)
 1/4" = 1'-0"

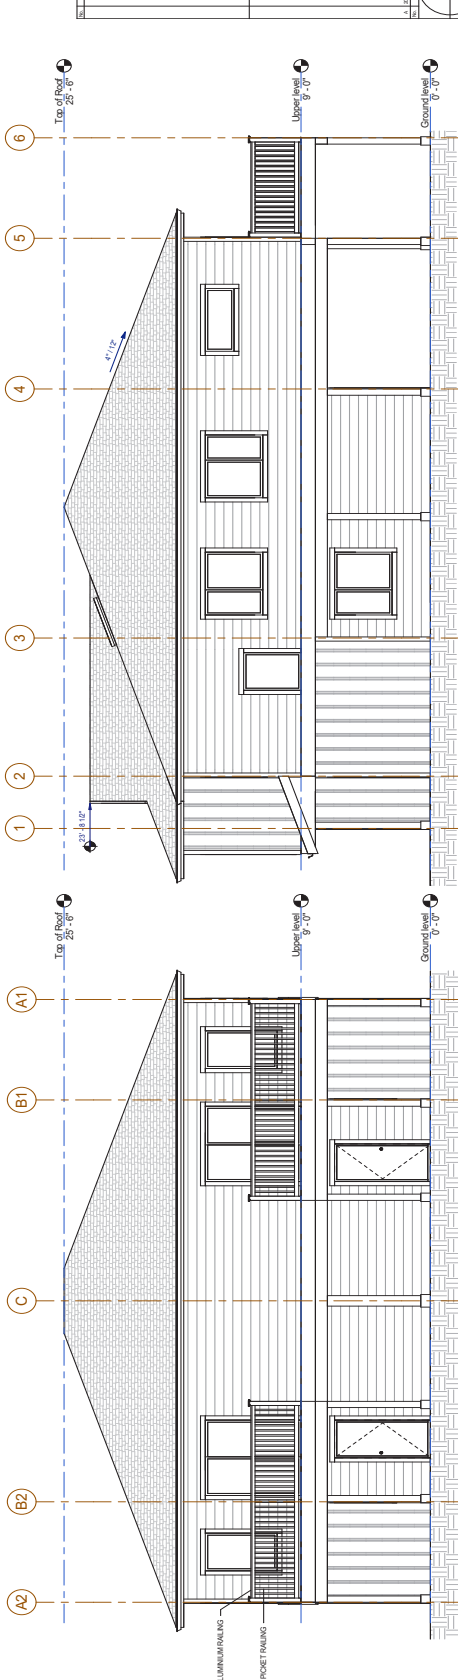


RIGHT SIDE ELEVATION (WEST)
 1/4" = 1'-0"

REAR ELEVATION (SOUTH)
 1/4" = 1'-0"







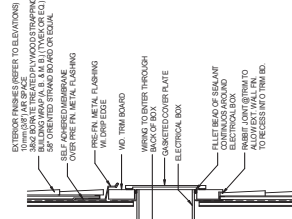



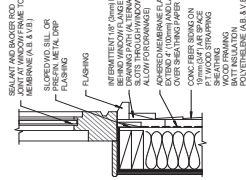


Window Sill

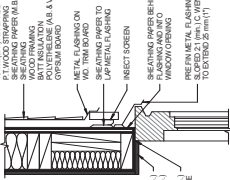


Window Jamb

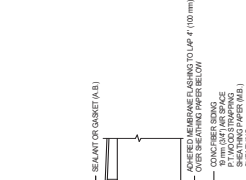


Door Sill Protected Membrane

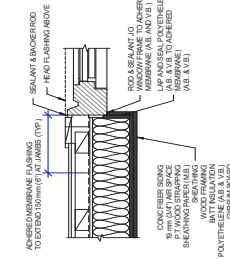


Water Shedding Roof / Wall

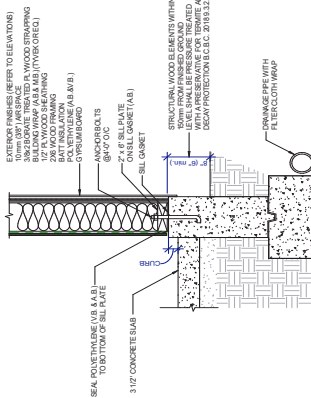


Typical Garage Wall Base at Grade

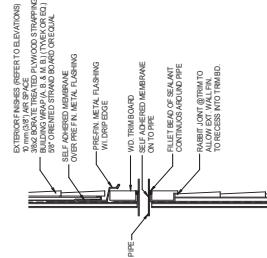



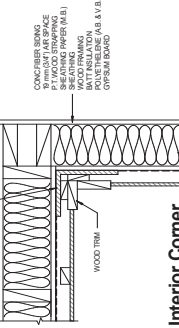


Interior Corner

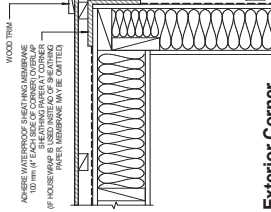


Exterior Corner

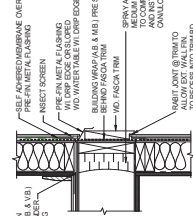

Trimmer Joist

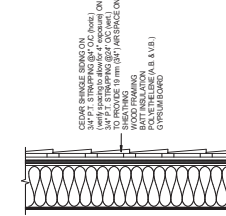

Shingle Application

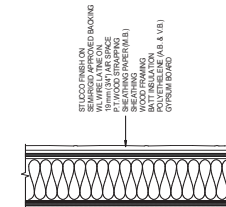

Stucco Application

Wall Exhaust Vent

Pipes

ASTRIC CUSTOM DESIGNS	
DATE: 10/20/20	PROJECT: 1050 TRUNK ROAD
SCALE: 1/8" = 1'-0"	DATE: 10/20/20
BUILDING DETAILS	
A60	